




--REAR ELEVATION--

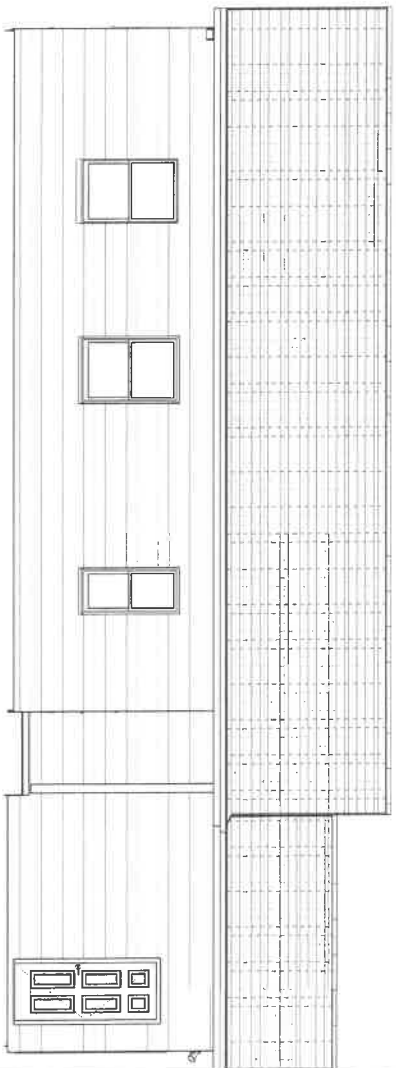

--LEFT ELEVATION--

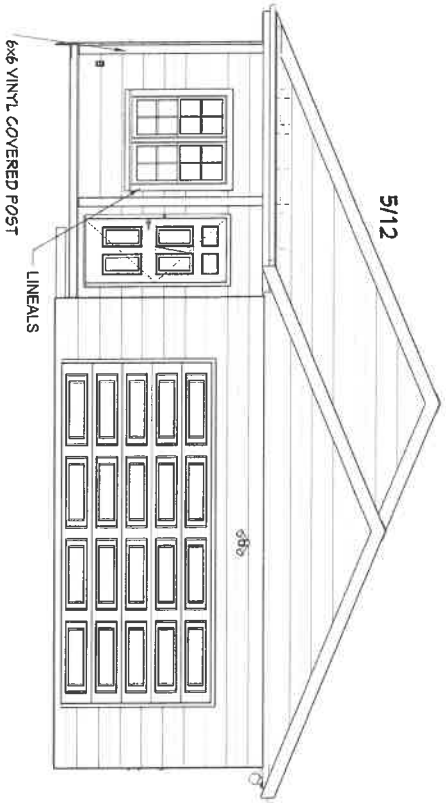

--FRONT ELEVATION - NORTH--

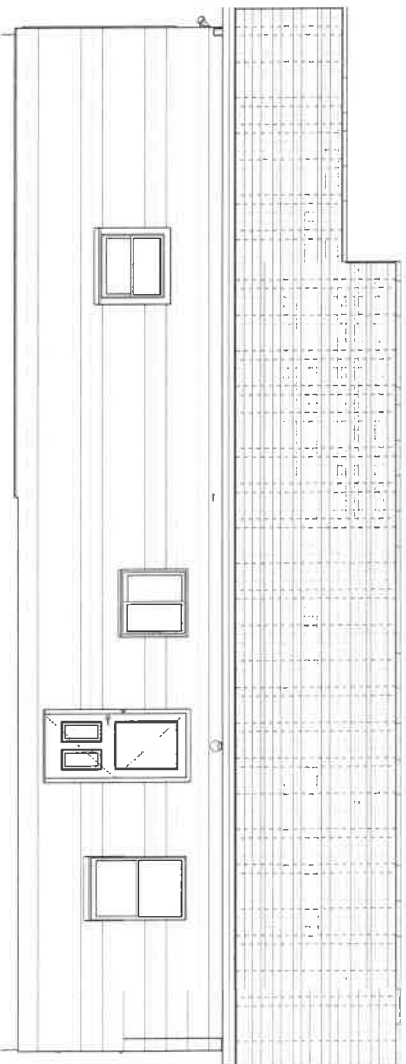

--RIGHT ELEVATION--

NOTE: WALL BRACING SHOWN ON PAGE 2 (INTERMITTENT & CONTINUOUS METHOD USED)  
 EROSION CONTROL SHOWN ON PAGE 5

PAGE SCALE: 1/4" = 1'  
 1 OF 6 UNLESS NOTED


DRAWN BY:  
 J. ROTH

DATE  
 4/26/22

HABITAT FOR HUMANITY  
 GREATER FOX CITIES AREA

MODEL #  
 3448-2R

329 LISBON AVE  
 MENASHA

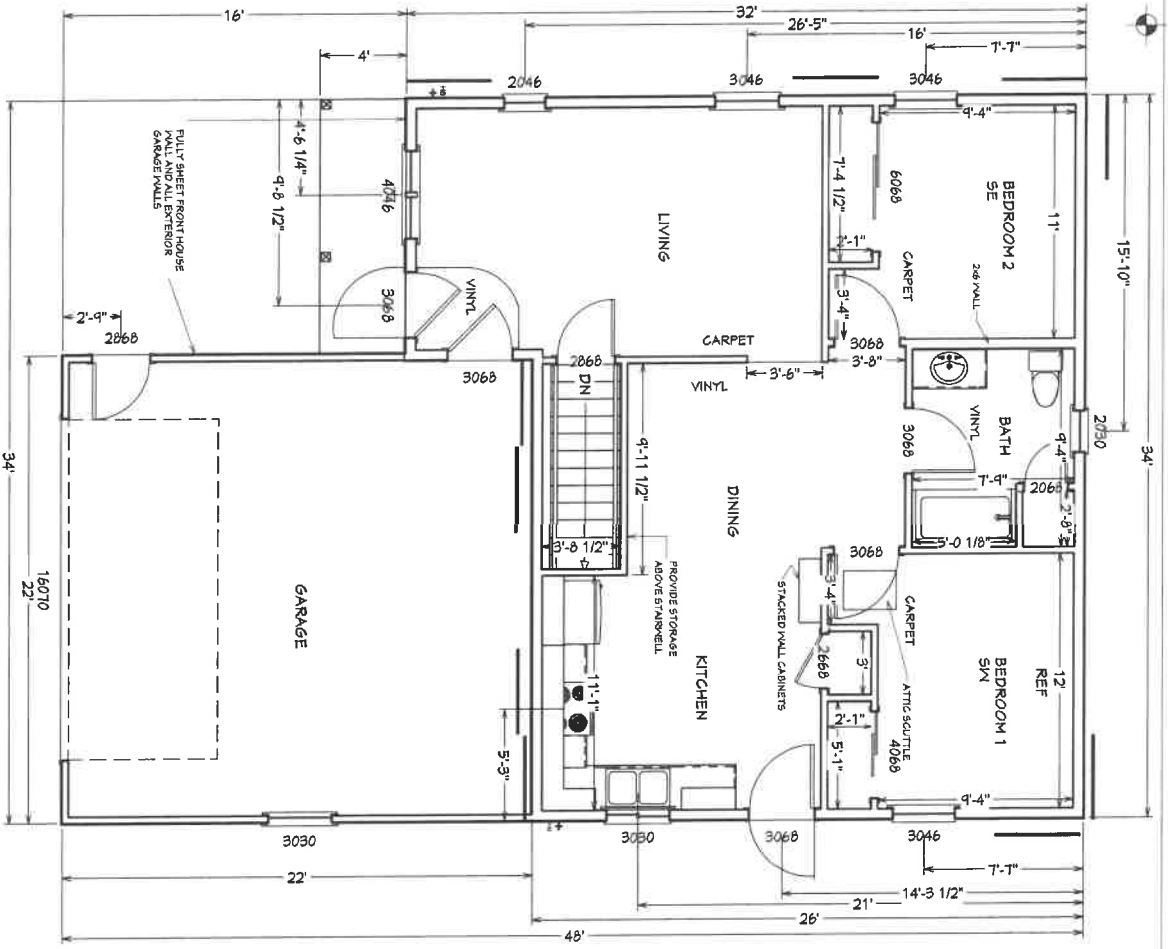


--FLOOR PLAN--


TOTAL LIVING AREA: 956 SQ FT

WINDOW SCHEDULE			
QTY	SIZE	R/O WIDTH	R/O HEIGHT
1	3DH	36"	54"
1	SLIDER	36"	36"
1	1 DH	2030	24"
1	MULLED (2)2046	4046	48"
1	1 DH GARAGE	3030	36"
1	1 DH	2046	24"
DOOR SCHEDULE			
QTY	SIZE	R/O WIDTH	R/O HEIGHT
1	INTERIOR	2868	34"
1	INTERIOR	2068	26"
3	INTERIOR	3068	36"
1	INTERIOR	2868	32"
1	SLIDER	8068	12 1/2"
1	SLIDER	4068	48 1/2"
3	EXTERIOR GARAGE	3068	36 1/2"
1	1 OHLD GARAGE	2868	34 1/2"
1	1 OHLD GARAGE	16070	16-1"
1	1 OHLD GARAGE	16070	16-1"


--TYPICAL WALL SECTION--

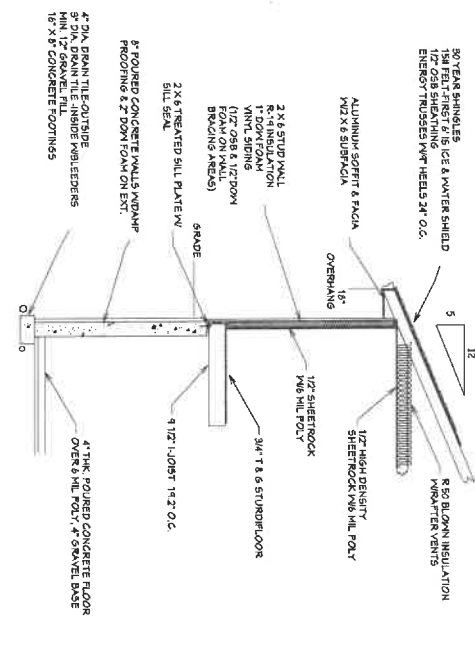


--BASEMENT PLAN--

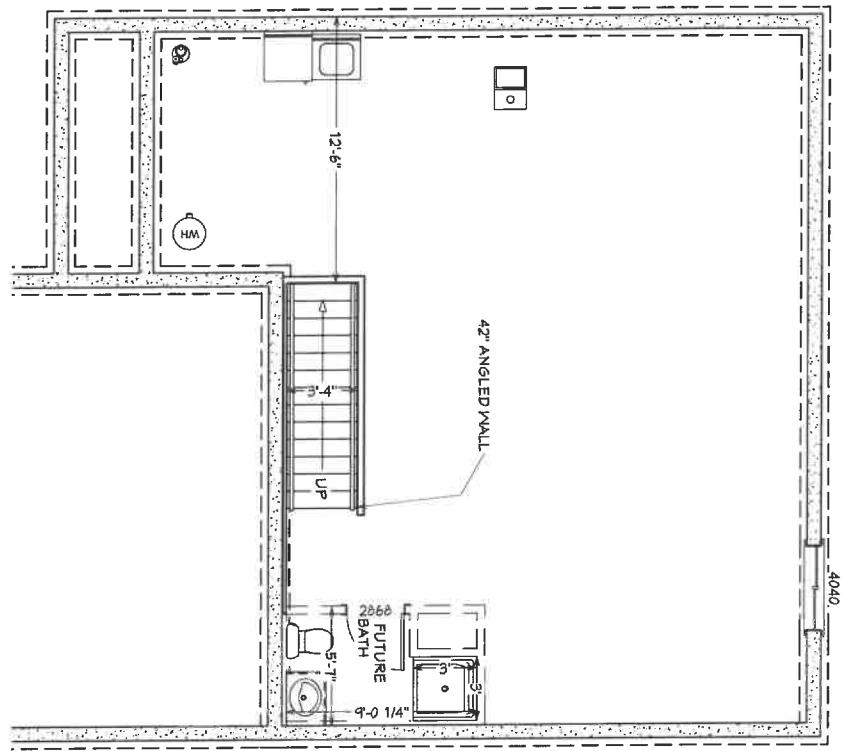

--FLOOR JOIST LAYOUT--  
 SCALE: 3/16" = 1'

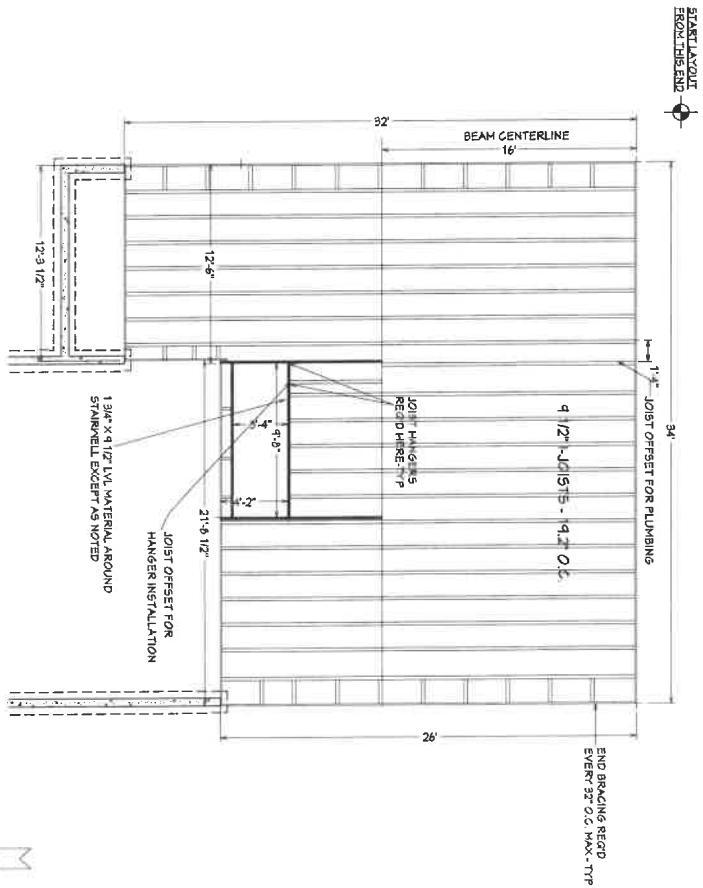

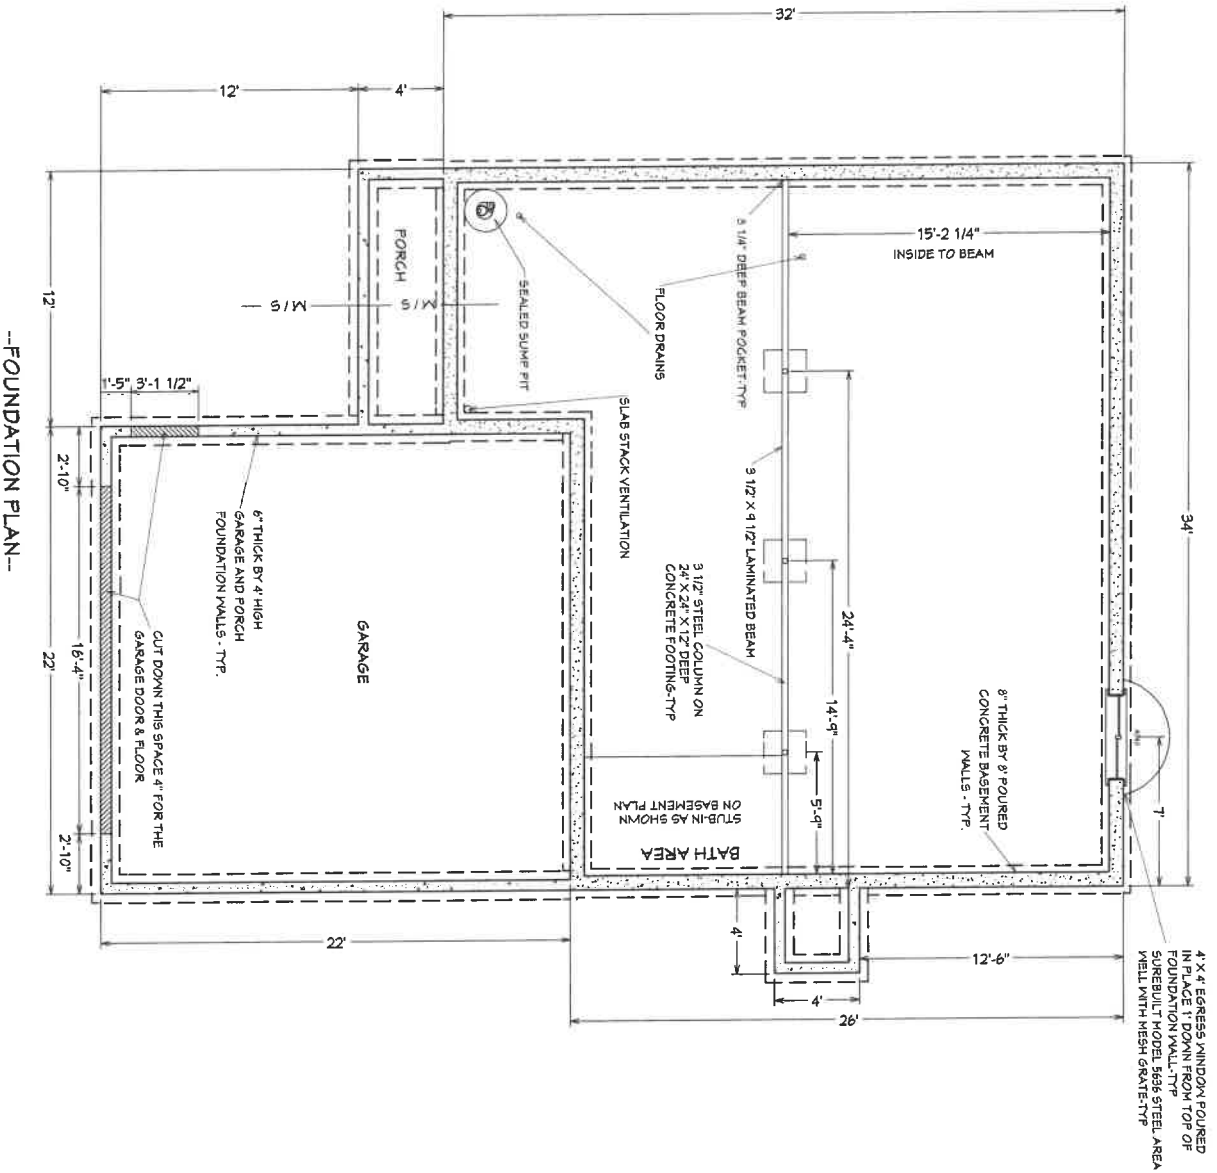


---STAIR DETAIL---


104" RISE
126 3/4" RUN
RISER HEIGHT 7 7/16"
# OF RISES- 14
TREAD DEPTH 9 3/4"
# OF TREADS- 13



--FIRST FLOOR--

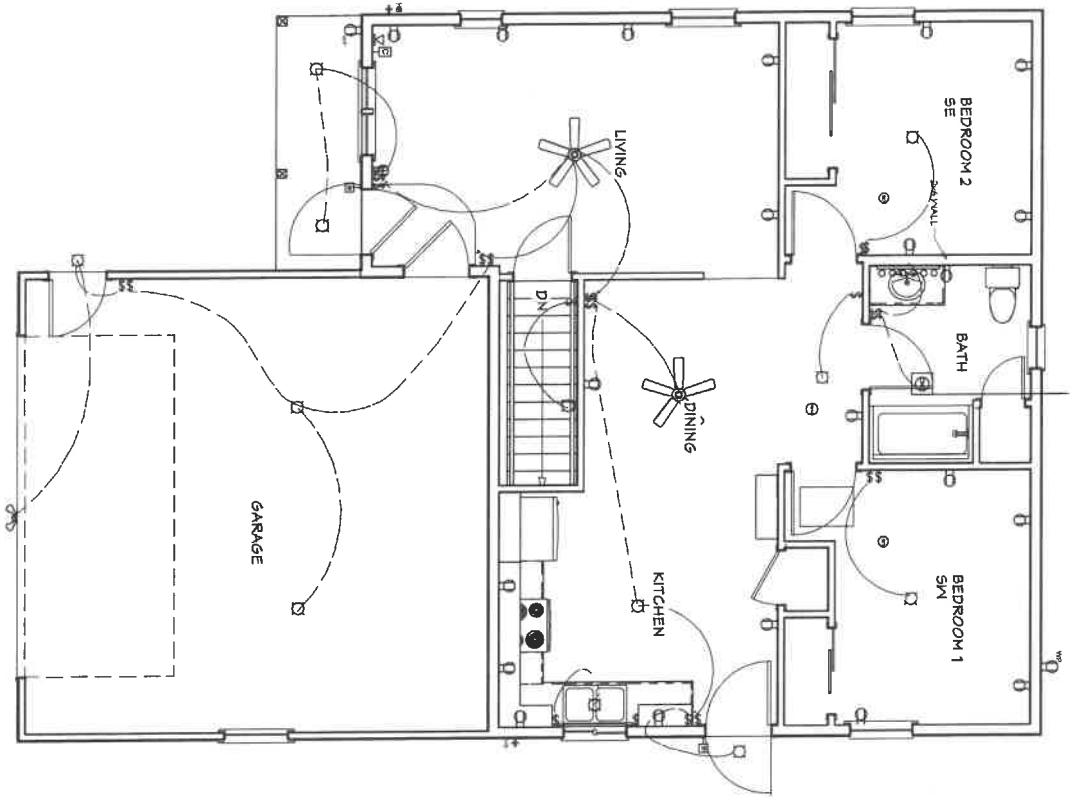


--ELECTRICAL PLAN--

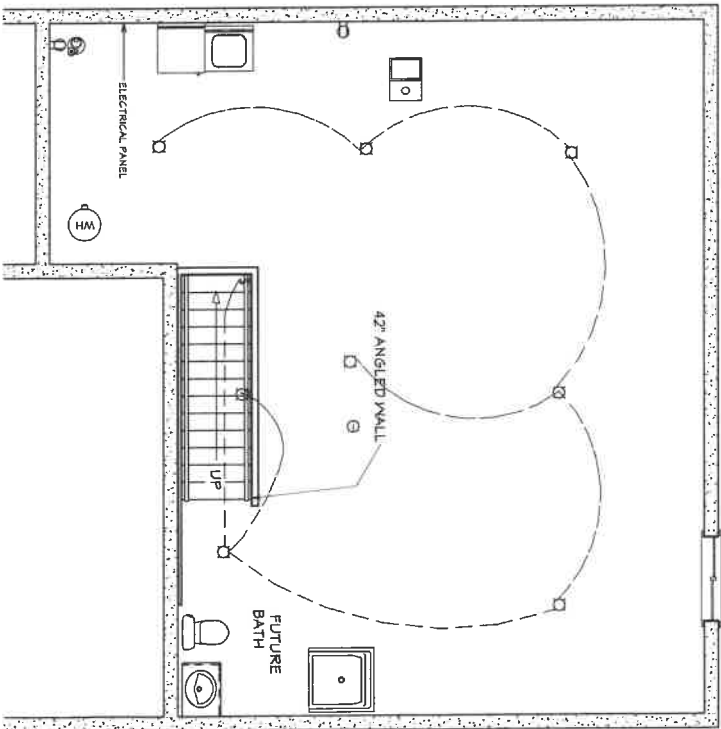

--BASEMENT--

--OPTIONS LIST--

GAS STOVE

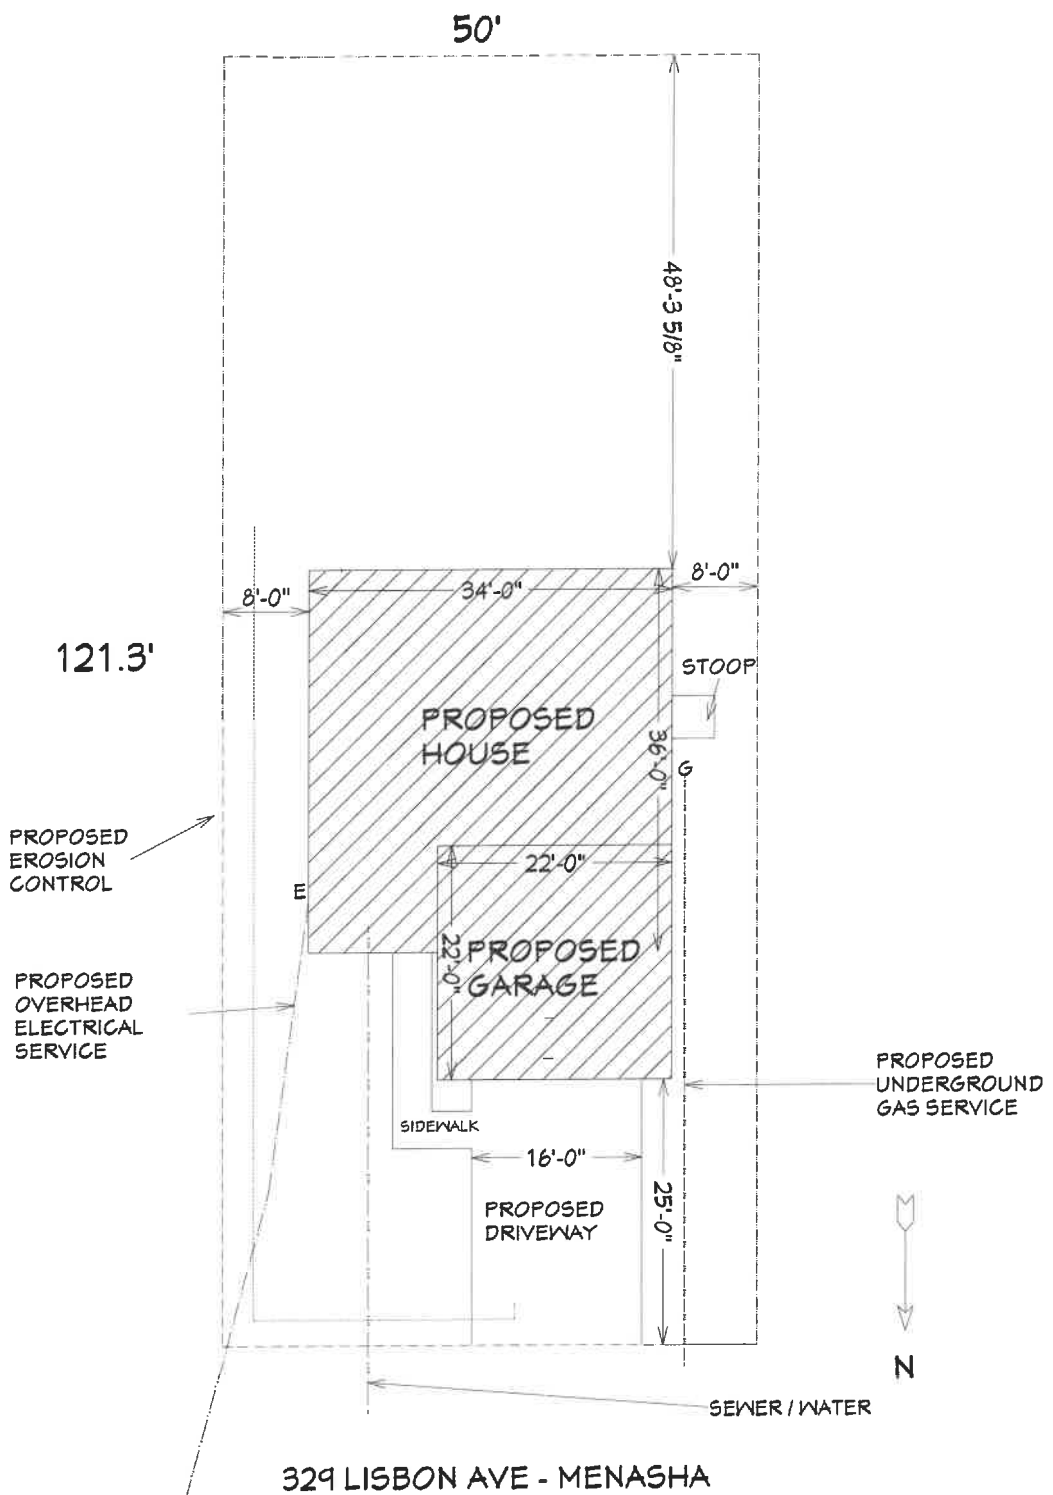--PLOT PLAN--  
 SCALE: 1/8" = 1'